
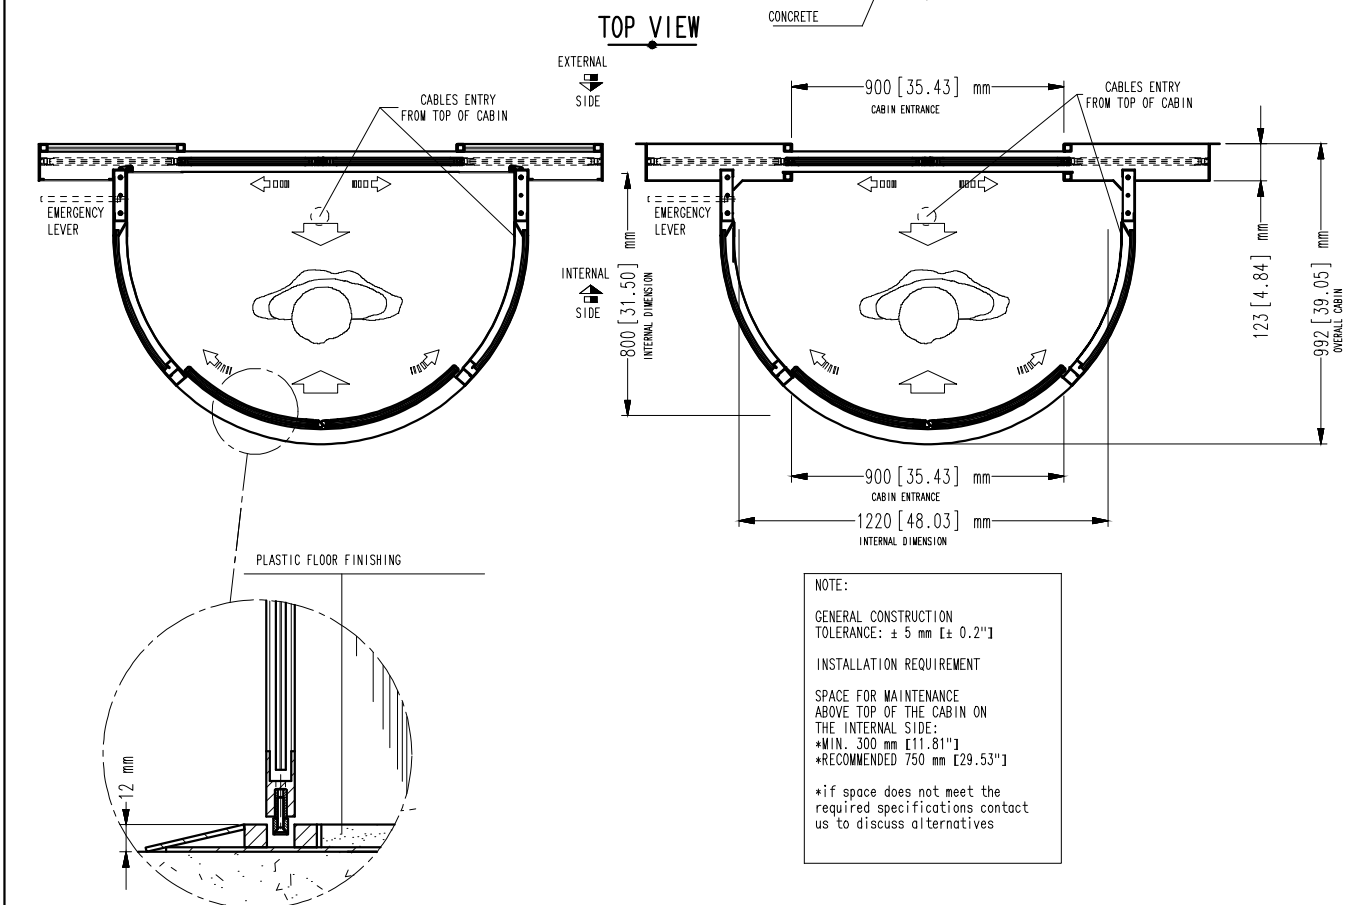


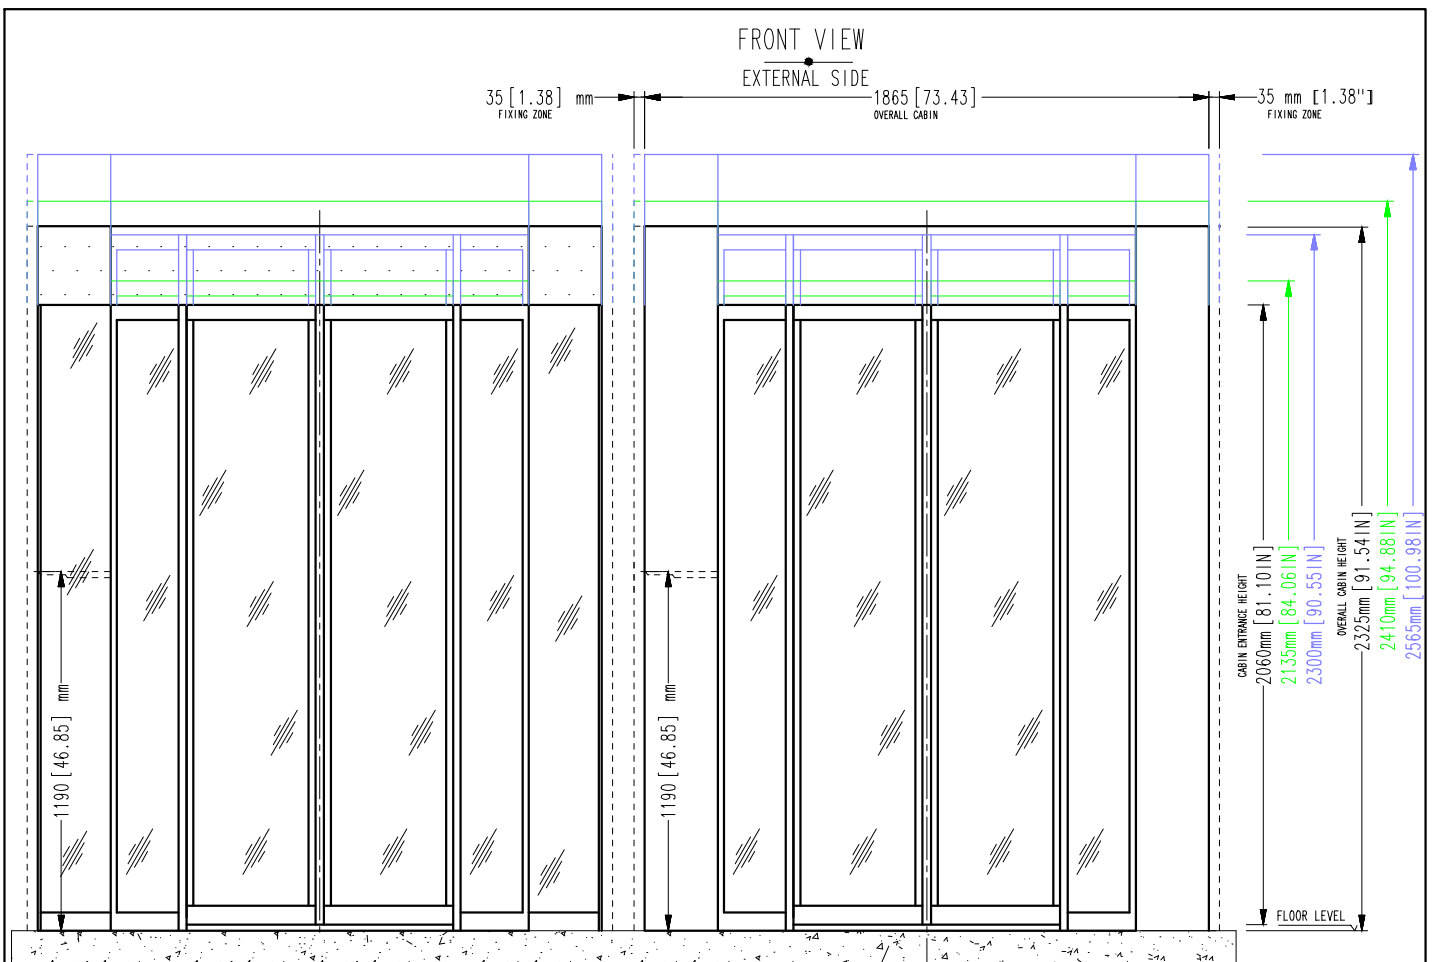

RIEDER
Systems

Schéma d'implantation

N°: 10-28-03-SI026-F Date: 30.01.2015 Ech:

Type d'installation:

Sas de sécurité, pose au sol

Type FPJ140-2S

RIEDER Systems SA - Route du Verney 13 - 1070 Puidoux - Tel. 0848 848 650 - Fax 0848 848 651
www.riedersystems.ch - info@riedersystems.ch